



01 SITE PLAN  
SCALE-1:500

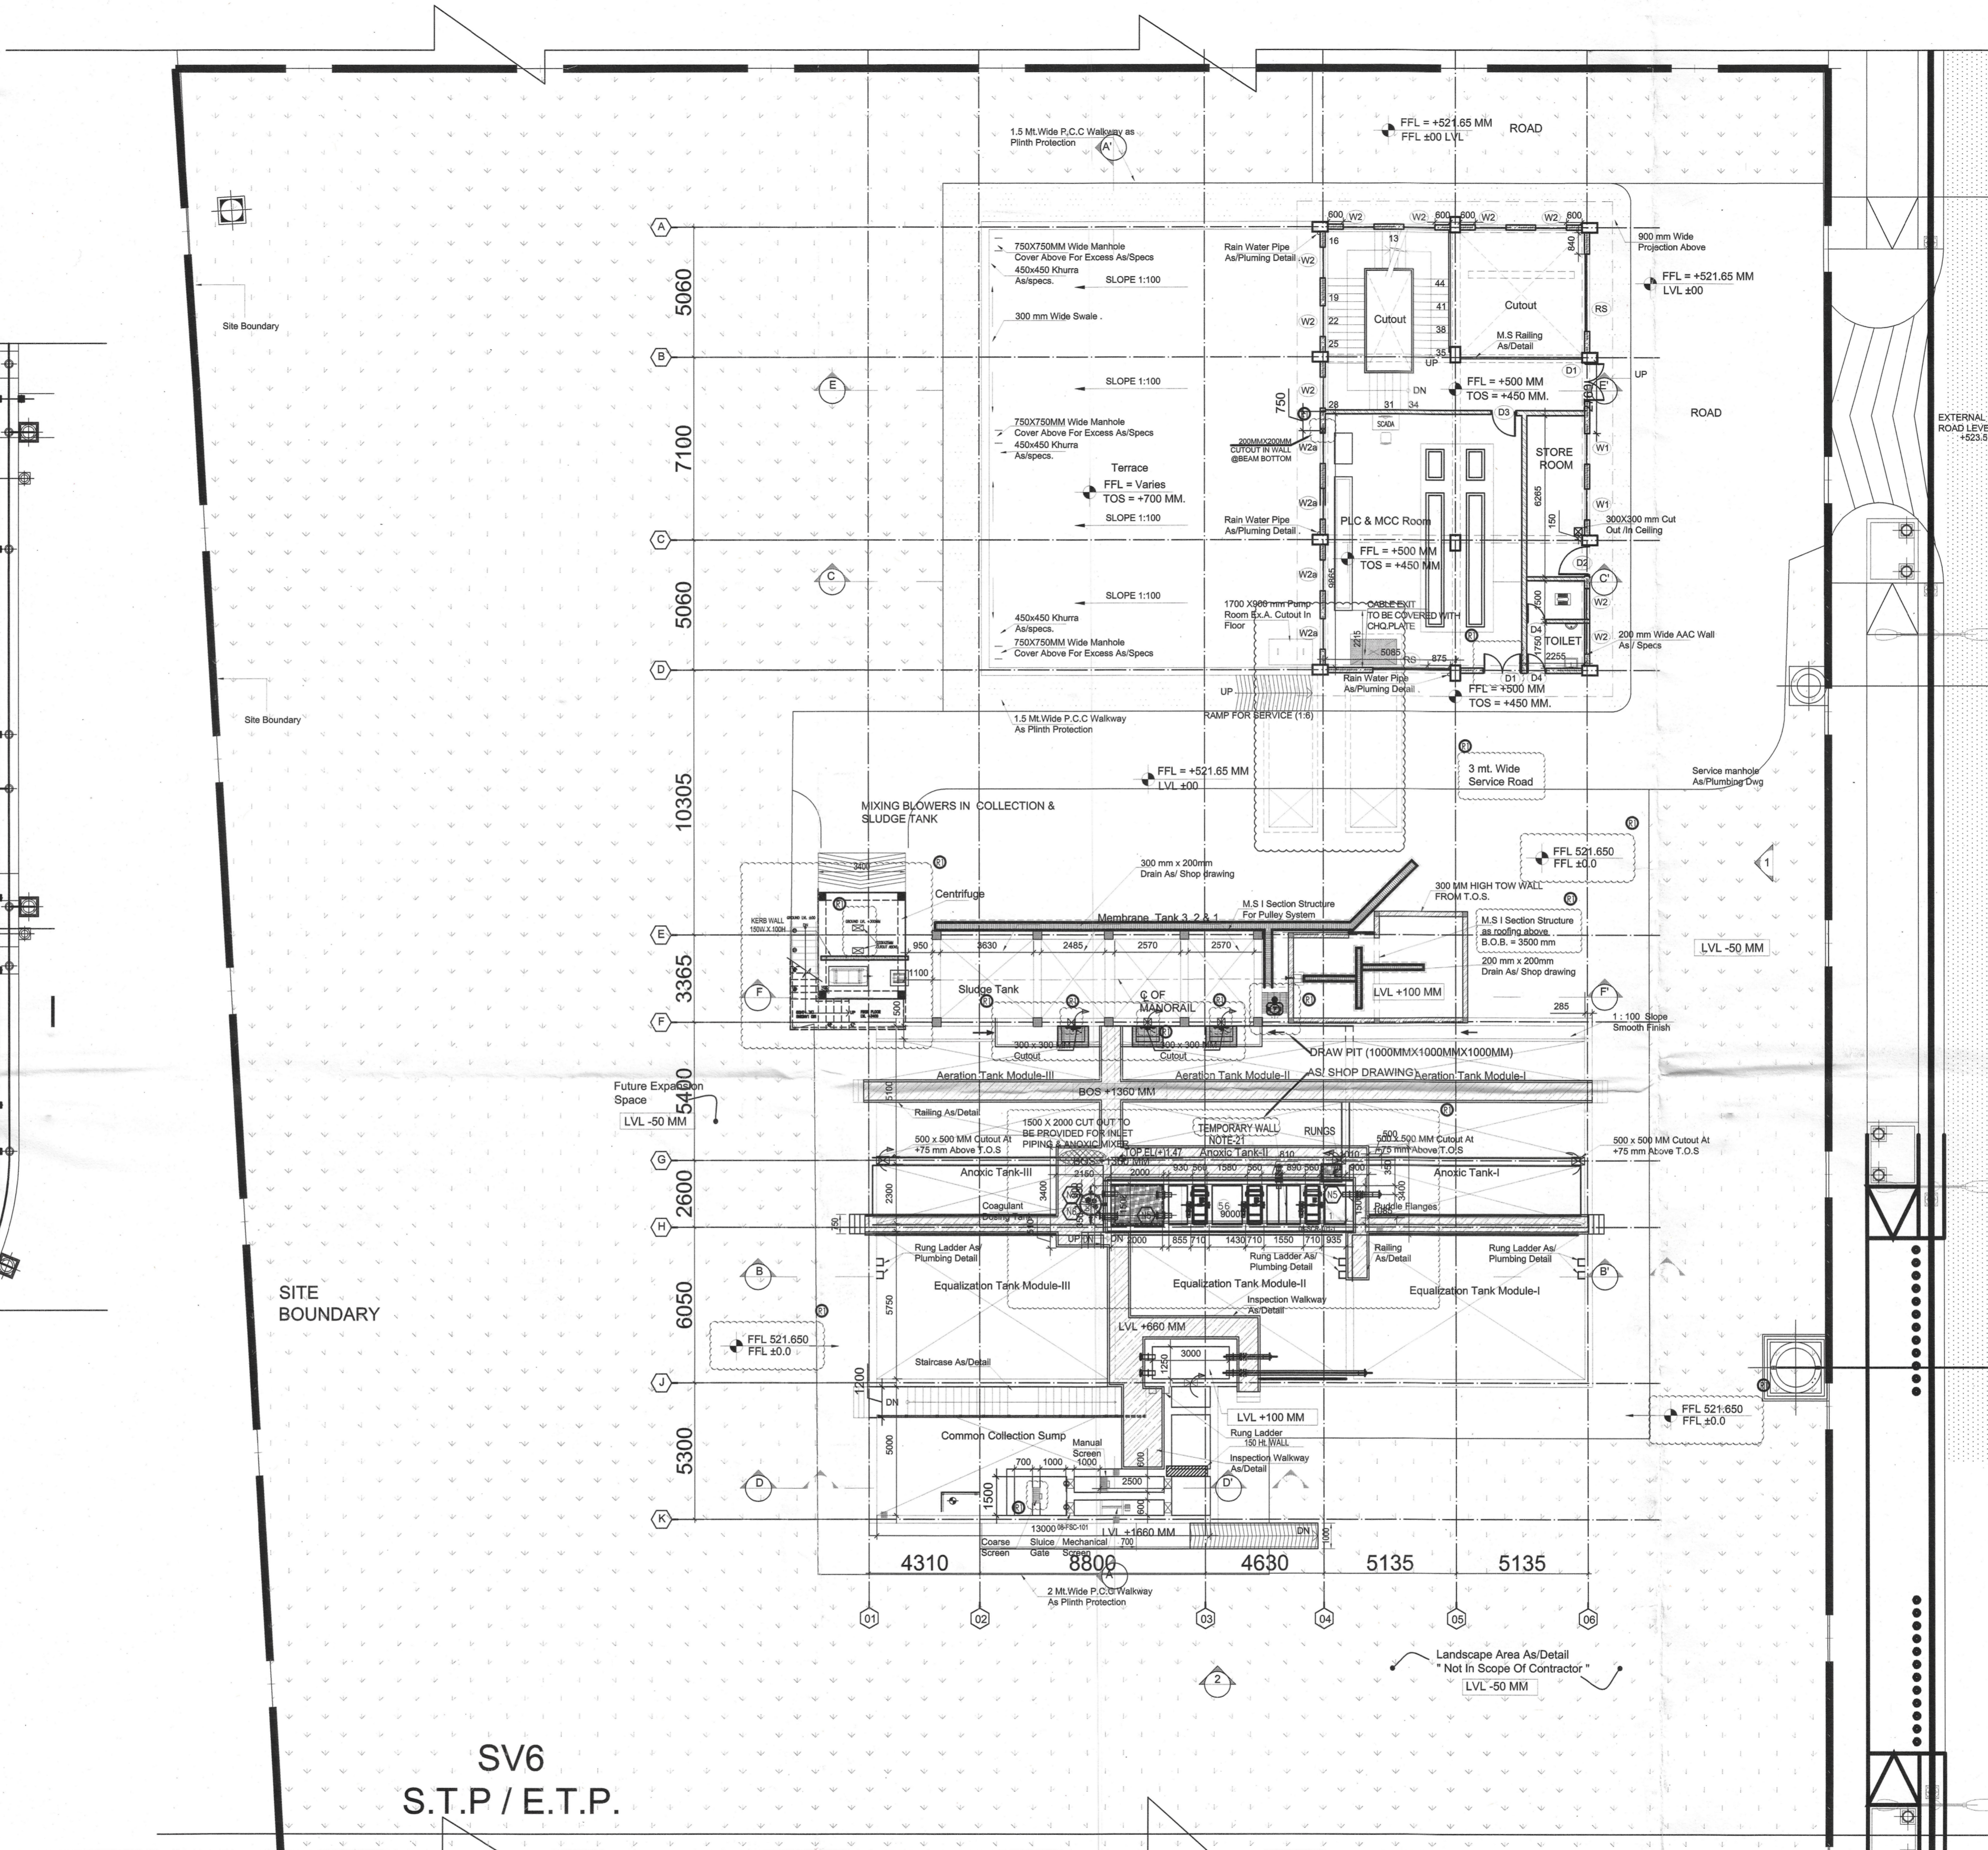

02 GROUND FLOOR PLAN  
SCALE-1:150

SV6  
S.T.P./E.T.P.

- NOTES**
- ALL M.S. ELEMENTS SHALL BE FINISHED WITH ZINC CHROMATE PRIMER & 2 COATS OF SYNTHETIC ENAMEL PAINT OF LOW V.C.C.
  - ALL R.C.C. MEMBERS COMING IN CONTACT WITH SEWAGE SHALL BE COATED WITH 2 COATS OF EPOXY COATING.
  - FOR VENTILATION - SUFFICIENT NOS. OF CEILING & EXHAUST FANS TO BE PROVIDED.
  - FOOT REST TO BE PROVIDED INSIDE TANK FOR MAINTENANCE PURPOSE (AS SPECS.)
  - HARDWARE FOR DOORS & WINDOWS TO BE AS SPECIFICATIONS.
  - INTERNAL FINISH:-
    - (a) FOR THE TANKS MEANT FOR SEWAGE COLLECTION = COAL TAR EPOXY.
    - (b) FOR THE TANKS MEANT FOR CLEAR WATER COLLECTION = CERAMIC TILES.

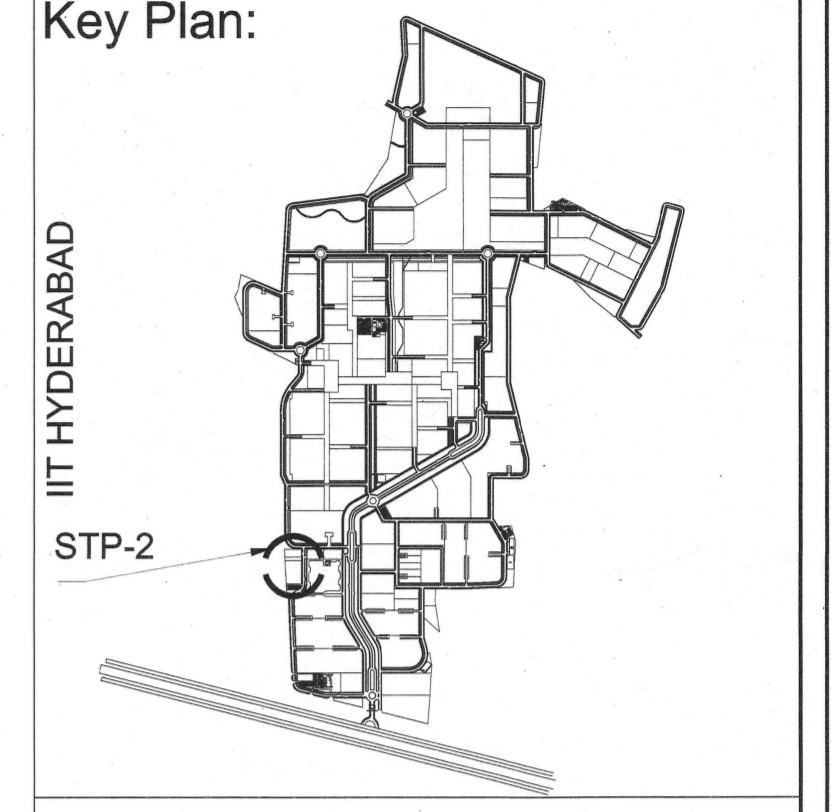

**ISSUES**

S. NO.	DATE	BY	TO	PURPOSE
1.	19-04-2017	ARCOP	SITE	GFC
2.	3-08-2018	ARCOP	SITE	GFC(R1)

**REVISIONS**

S. NO.	DATE	BY	TO	PURPOSE

**CLIENTS**  
Indian Institute of Technology(IIT) Hyderabad,  
Ordnance Factory Estate,  
Yeddumallaram-502205,  
Andhra Pradesh, INDIA

**ARCHITECTS & PLANNERS**  
**ARCOP ASSOCIATES PVT. LTD.**  
E-106, G.K. ENCLAVE PART 1  
NEW DELHI 110048  
PHONE : 011 - 26242050  
FAX : 011 - 26242035

Architect's Signature \_\_\_\_\_ Client's Signature \_\_\_\_\_  
8 AUG 2018

Job Title  
**IITH EXTERNAL SERVICES BUILDINGS**

Drawing Title  
**MBR BASED SEWER TREATMENT PLANT-2**

Document Release Type  
**GOOD FOR CONSTRUCTION**

Job No.	2012/09	N ↑
Scale	AS SPEC.	
Date	APRIL.19. 2017	Drawing No.
Drawn by	VARALIKA	STP2-AR-01
Checked by	PANKAJ	Revision No.
		R1

AUTHORITY:

S.no.	Plot no.	N.G.L	Building external finish Lvl (±00)
-1.	-	+523.65	+523.5

**GOOD FOR CONSTRUCTION**  
03 AUG 2018  
Arcop Associates Private Limited