



EXCAVATION PLAN

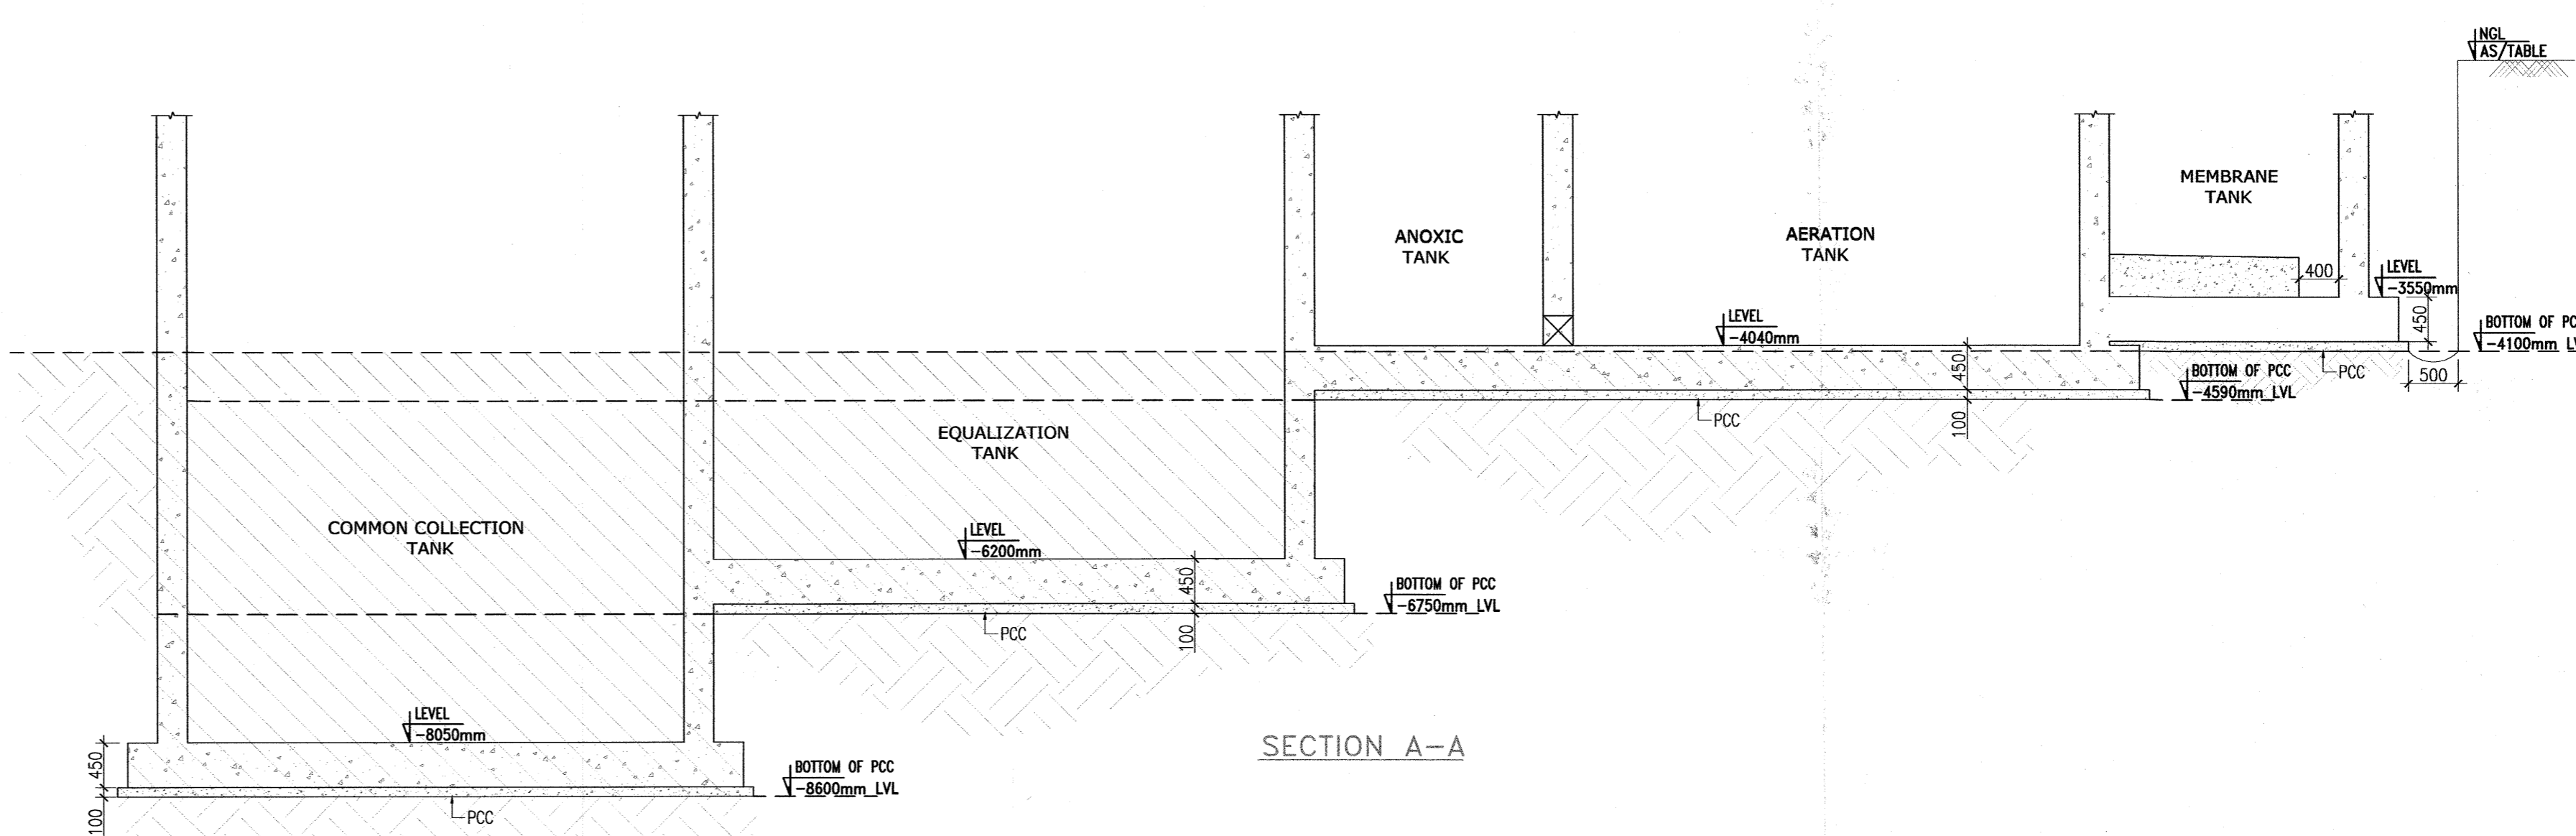

SECTION A-A

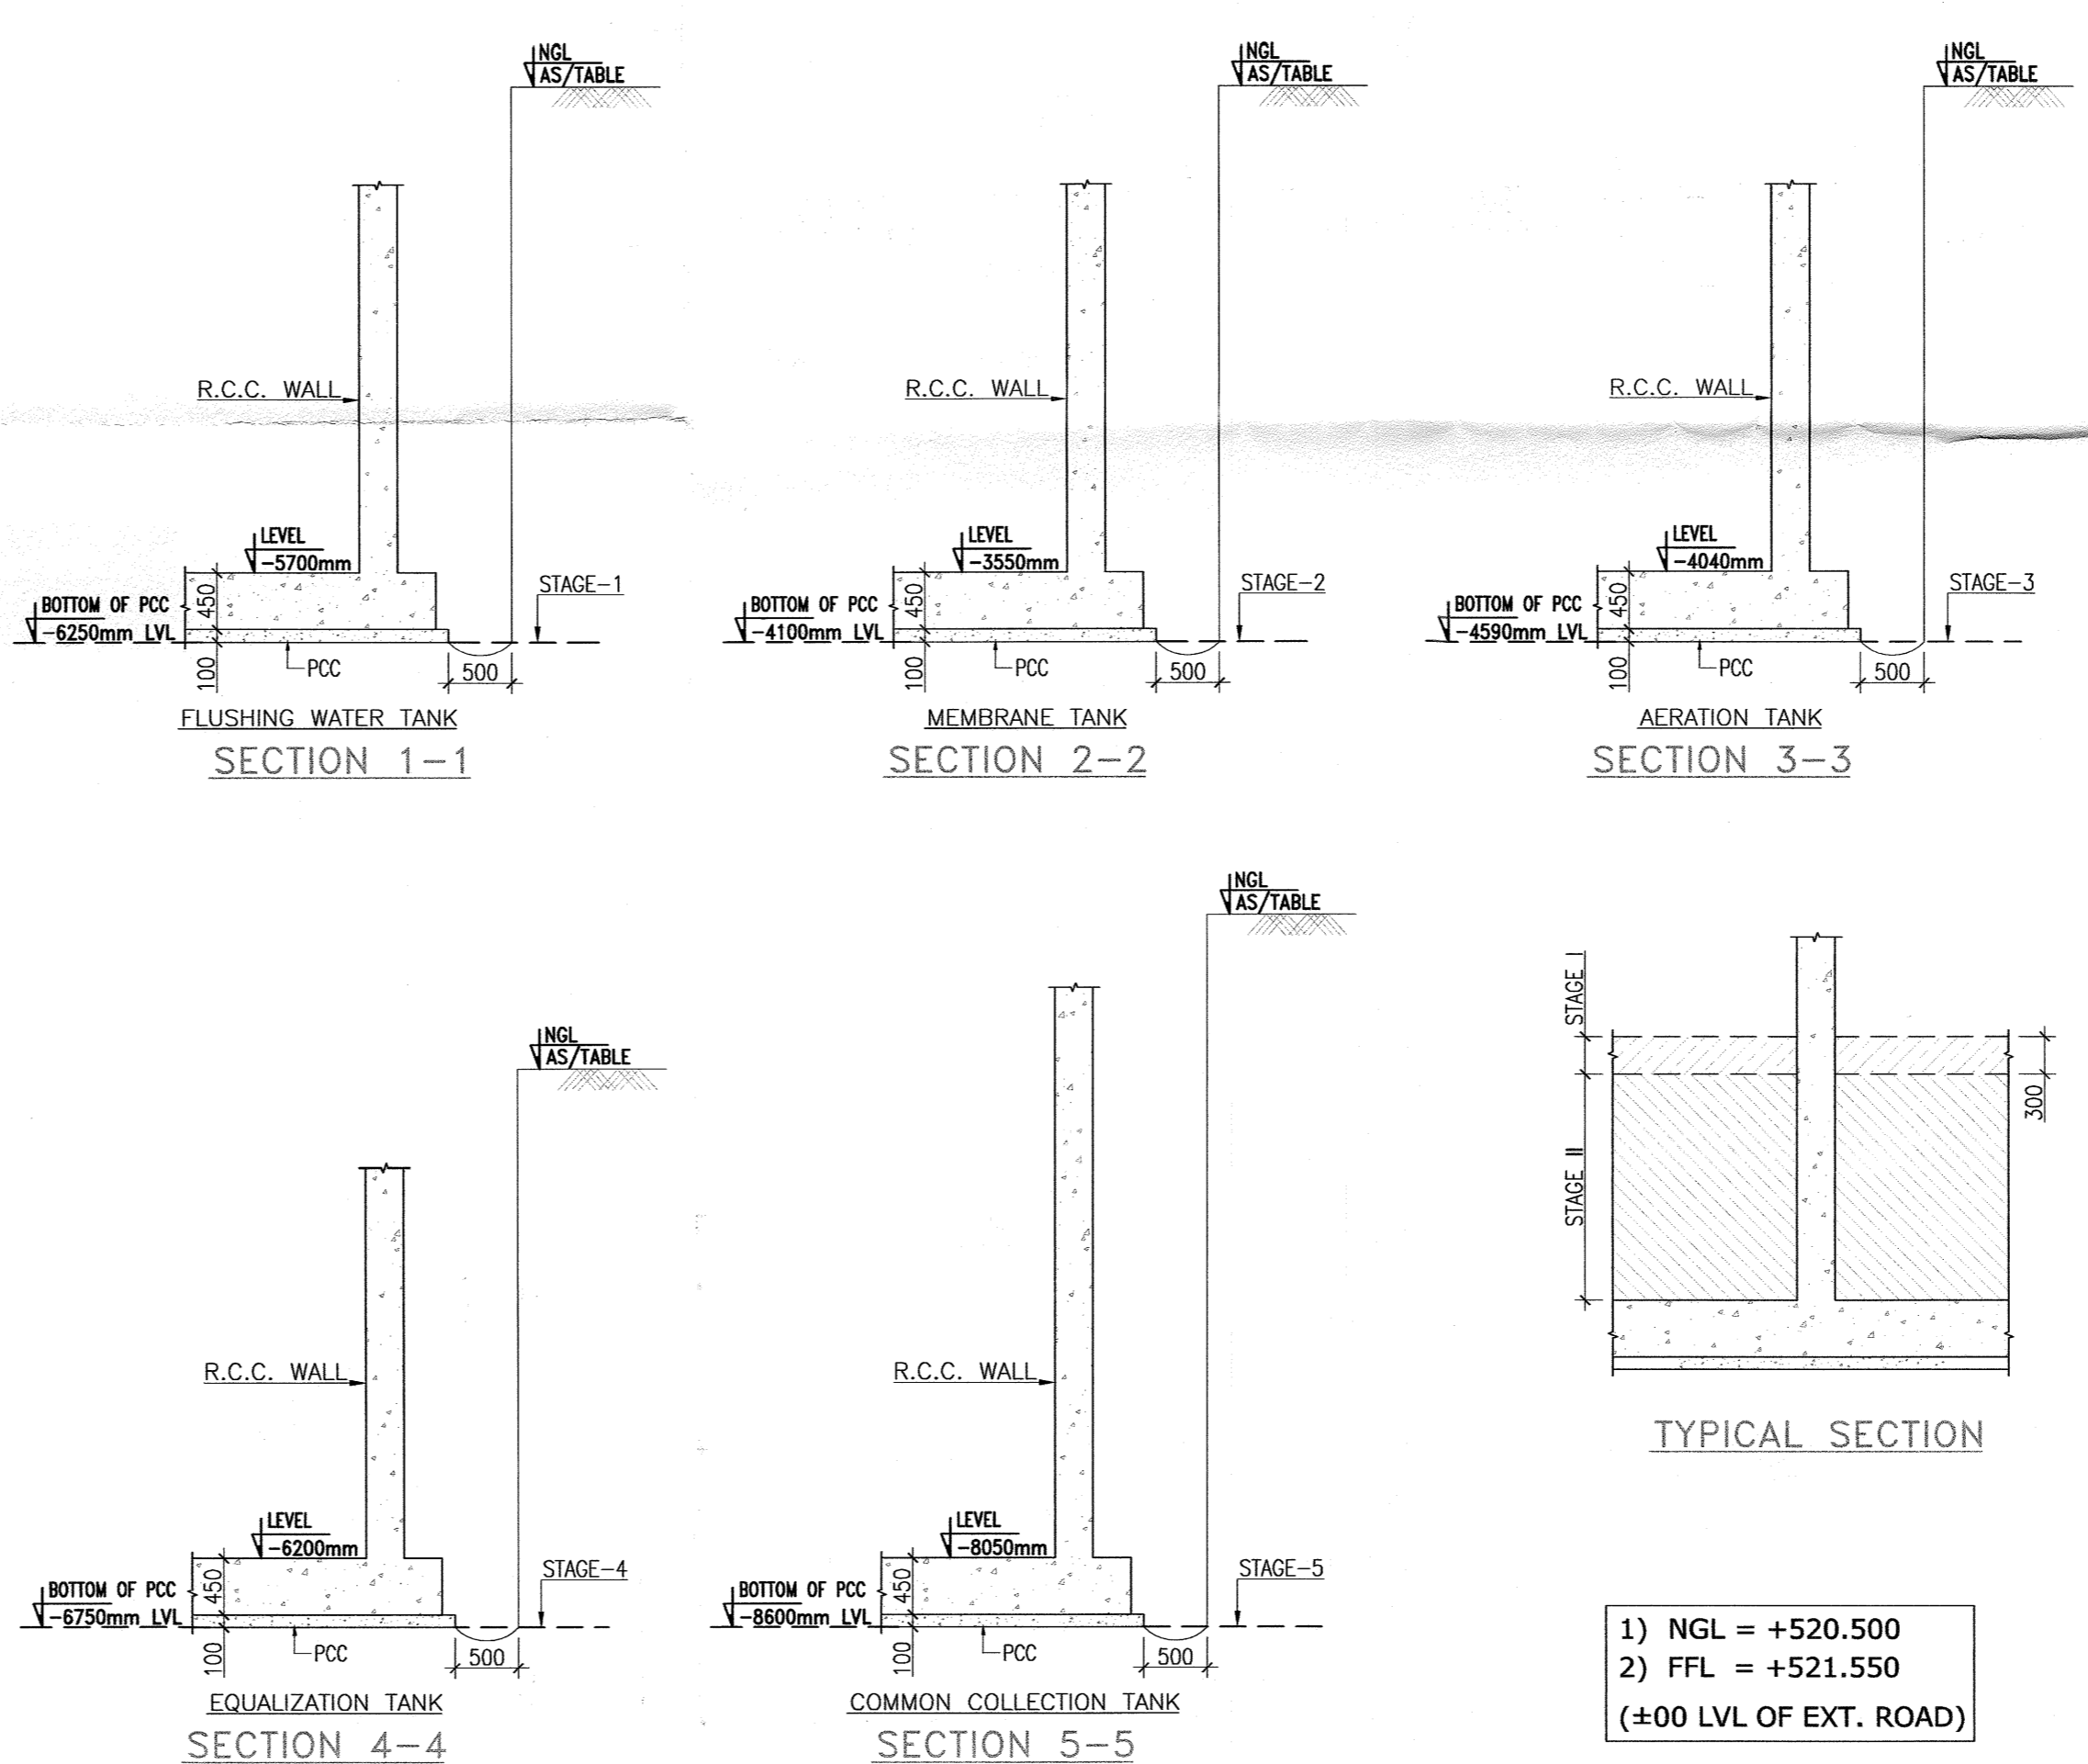

TYPICAL SECTION

- 1) NGL = +520.500
- 2) FFL = +521.550
- (±00 LVL OF EXT. ROAD)

\* TOS VALUE FROM REF VALUE i.e ±00

RELEASED FOR CONSTRUCTION  
11 APR 2014  
SIGN. TECHNICAL PROJECTS

NOTES :-

1. ALL DIMENSIONS ARE IN MM ONLY, UNLESS OTHERWISE SPECIFIED.
2. DO NOT SCALE THE DRAWING FOLLOW FIGURED DIMENSIONS ONLY.

ISSUES

NO.	DATE	BY	TO	PURPOSE

REVISIONS

**CLIENTS**  
Indian Institute of Technology(IIT) Hyderabad,  
Ordnance Factory Estate,  
Yeddumallaram-502205,  
Andhra Pradesh, INDIA

**ARCHITECTS & PLANNERS**  
ARCOP ASSOCIATES PVT. LTD.  
E-106, G.K. ENCLAVE PART 1  
NEW DELHI 110048  
PHONE : 011 - 26242050  
FAX : 011 - 26238035

Structures  
**TECHNICAL PROJECTS CONSULTANTS**  
DELHI OFFICE: E-2, CHURCH COMPLEX, SUKHDEV VIHAR, NEW DELHI-110025  
HYDERABAD OFFICE: FLAT NO.401, 4TH FLOOR, KAIZEN IMPERIAL HEIGHTS, STREET NO.2, UMANAGAR, BEGUMPET HYDERABAD 500 016  
FAX-011-26910652 TEL: (0091) 040-33574812

Architect's Signature \_\_\_\_\_  
Client's Signature \_\_\_\_\_  
Executive Engineer (C), IITH

Job Title  
IITH EXTERNAL SERVICES APR 2014  
BUILDINGS

Drawing Title  
MBR BASED STP  
EXCAVATION LAYOUT

Document Release Type  
**GOOD FOR CONSTRUCTION**

Job No. 2010/50	N ↑
Scale 1:100 & 50	
Date APR 11, 2014	Drawing No.
Drawn by MAHMOOD	ES-STP-100
Checked by CHARY	Revision No. R0
AUTHORITY:	

**IMPORTANT NOTE:-**  
1. FOR THE PURPOSE OF PAYMENT FOR EXCAVATION WORK, PROVISIONS CONTAINED IN PARA 1.21 OF SPECIAL CONDITIONS OF CONTRACT (VOLUME-II OF CONTRACT DOCUMENTS) SHALL PREVAIL.  
2. EXCAVATION SHALL BE DONE CAREFULLY BY THE CONTRACTOR UNDER CONSTANT EXPERIENCED TECHNICAL SUPERVISION.  
3. CONTRACTOR IS SOLELY RESPONSIBLE FOR SAFELY CARRYING OUT THE EXCAVATION.  
4. FIRST CUT (STAGE-I CUT) SHALL BE LIMITED TO 300 MM  
5. STAGE-II SECOND CUT SHALL BE TO CUT ISOLATED AS/DETAILS

GOOD FOR CONSTRUCTION  
11 APR 2014  
ARCOP ASSOCIATES PVT. LTD.  
New Delhi-INDIA