

ఐఐఠ్ హైదరాబాద్
आई आई टी हैदराबाद
IIT Hyderabad

भारतीय प्रौद्योगिकी संस्थान हैदराबाद
कॅम्पस - ५०२ २८ ४, सांगारेड्डी, तेलंगाना, भारत
Indian Institute of Technology Hyderabad
Kandi - 502 284, Sangareddy, Telangana, INDIA
Construction and Maintenance Division

F. No: IITH/CMD/ F. 35/2024-25/ 398-2

Date: 15/07/2024

Addendum-01 (Corrigendum-03)

EOI No.: IITH/CMD/ELE/EOI/2024-25/01 Dated 01.07.2024.

Name of work: Setting up of 3.5MW In-house Captive Solar PV Plant at IIT Hyderabad campus which includes Planning, Design, Supply, Installation, Testing & Commissioning with 05 years Post commissioning Operation & Maintenance of Plant -Reg.

The existing LT/HT cables routing plan of IIT Hyderabad campus is attached herewith as Annexure-IX for better understanding and reference of the intending bidders.

All other terms and conditions of aforesaid Notice Inviting EOI shall remain same.

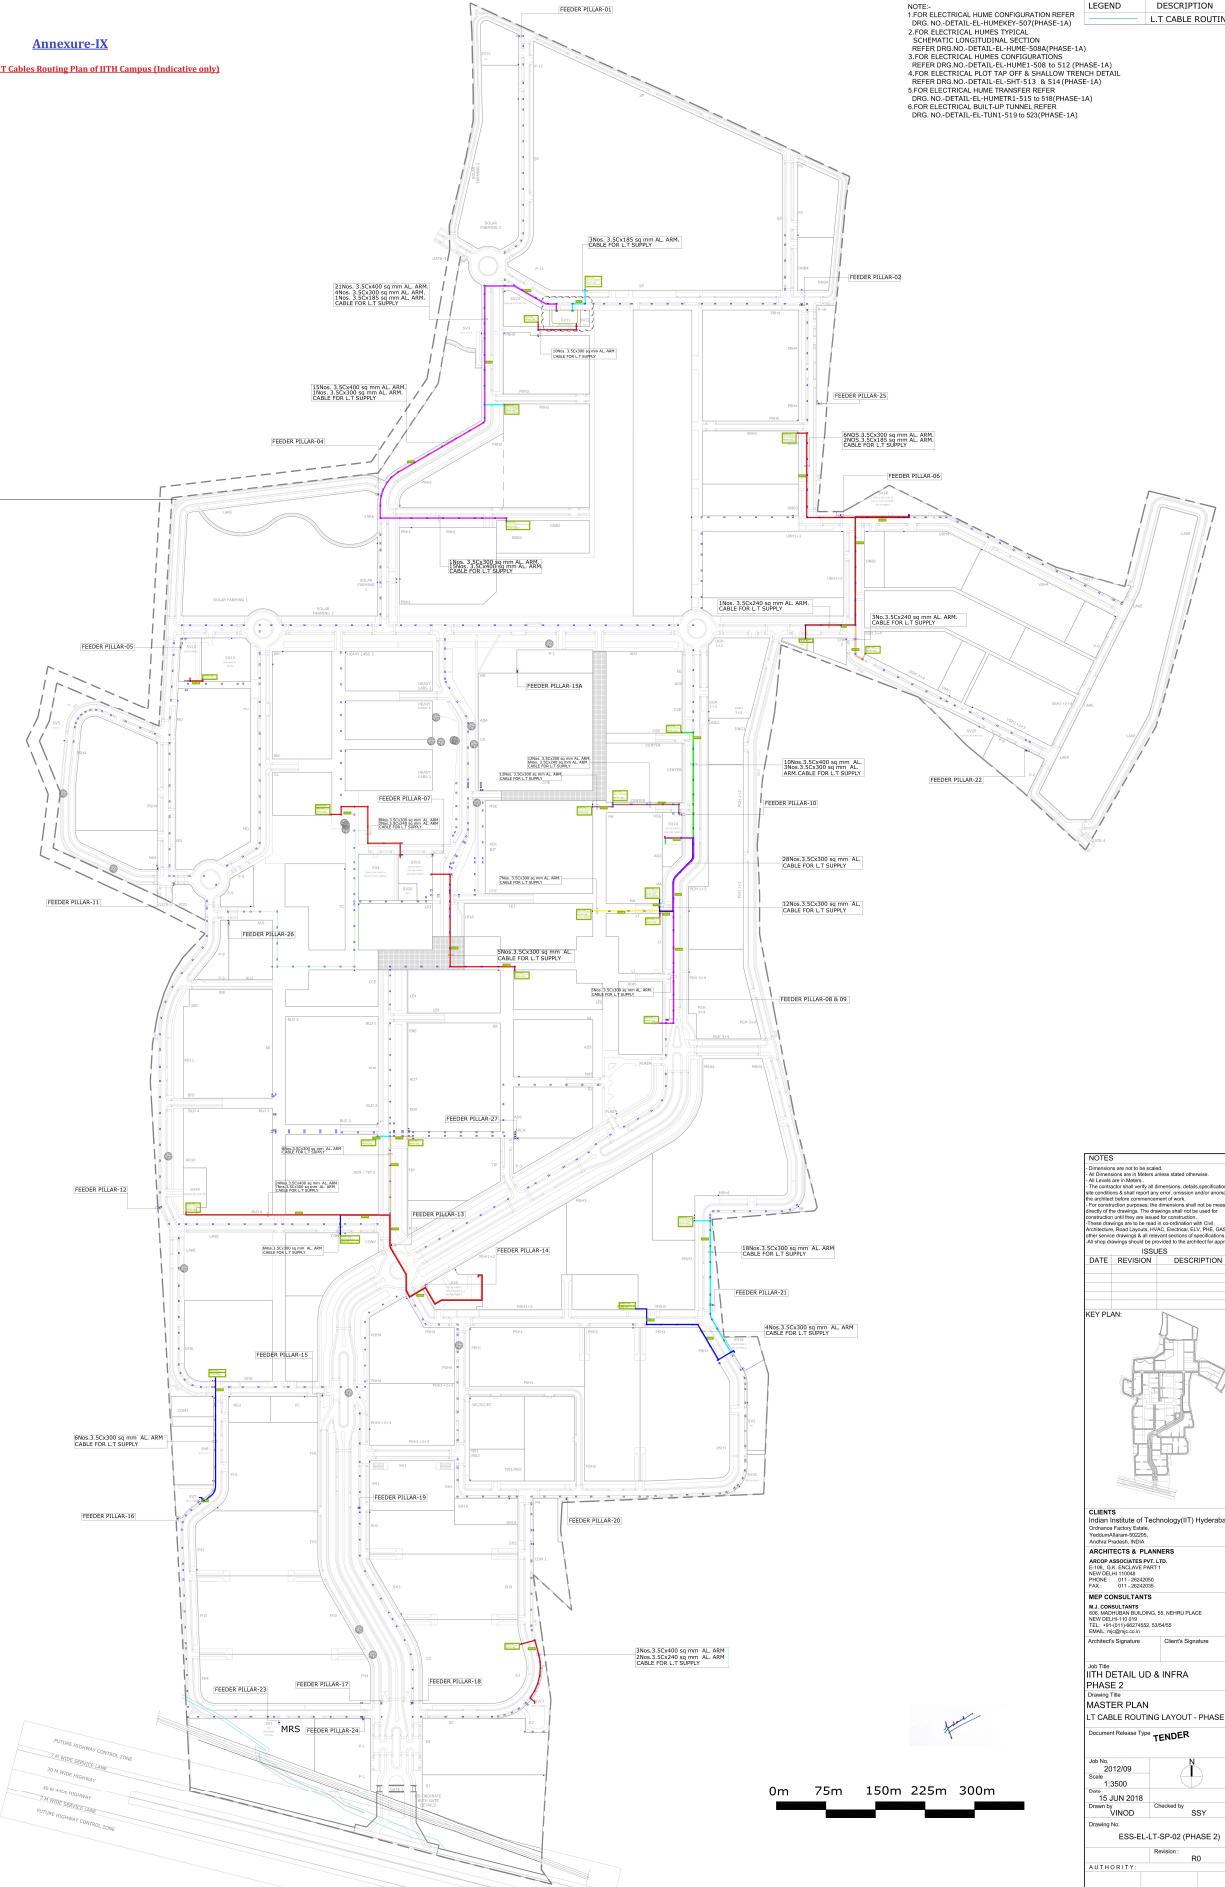

Executive Engineer - Electrical

Annexure-IX


- NOTE:**
 1 FOR ELECTRICAL HUMES CONFIGURATION REFER DRG. NO-DETAIL-EL-HUMKEY-507(PHASE-1A)
 2 FOR ELECTRICAL HUMES TYPICAL SCHEMATIC LONGITUDINAL SECTION REFER DRG.NO-DETAIL-EL-HUMES-508(PHASE-1A)
 3 FOR ELECTRICAL HUMES CONFIGURATIONS REFER DRG.NO-DETAIL-EL-HUMES-509 to 512 (PHASE-1A)
 4 FOR ELECTRICAL PLOT TAP OFF & SHALLOW TRENCH DETAIL REFER DRG.NO-DETAIL-EL-POT-513 to 514 (PHASE-1A)
 5 FOR ELECTRICAL HUME TRANSFER REFER DRG. NO-DETAIL-EL-HUMETL-515 to 519(PHASE-1A)
 6 FOR ELECTRICAL BUILT UP TUNNEL REFER DRG. NO-DETAIL-EL-TUN1-519 to 522(PHASE-1A)

LEGEND	DESCRIPTION
	LT CABLE ROUTING



NOTES
 2. All dimensions are in meters unless stated otherwise.

DATE	REVISION	DESCRIPTION



CLIENTS
 Indian Institute of Technology (IIT) Hyderabad,

ARCHITECTS & PLANNERS

MEP CONSULTANTS
 M.J. CONSULTANTS

Architect's Signature: _____
 Client's Signature: _____

 Drawing Title: MASTER PLAN LT CABLE ROUTING LAYOUT - PHASE 2
 Document Release Type: **TENDER**

Job No: 201209
 Scale: 1:3500
 Date: 15 JUN 2018
 Drawn by: VINOD
 Checked by: SSSY

Author: _____
 Revision: RD
 Authority: _____

